



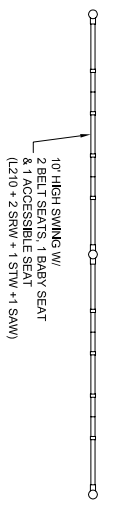

BLUE IMP SLIDES MUST BE INSTALLED WITH SLIDE BEDS FACING BETWEEN NORTH AND EAST

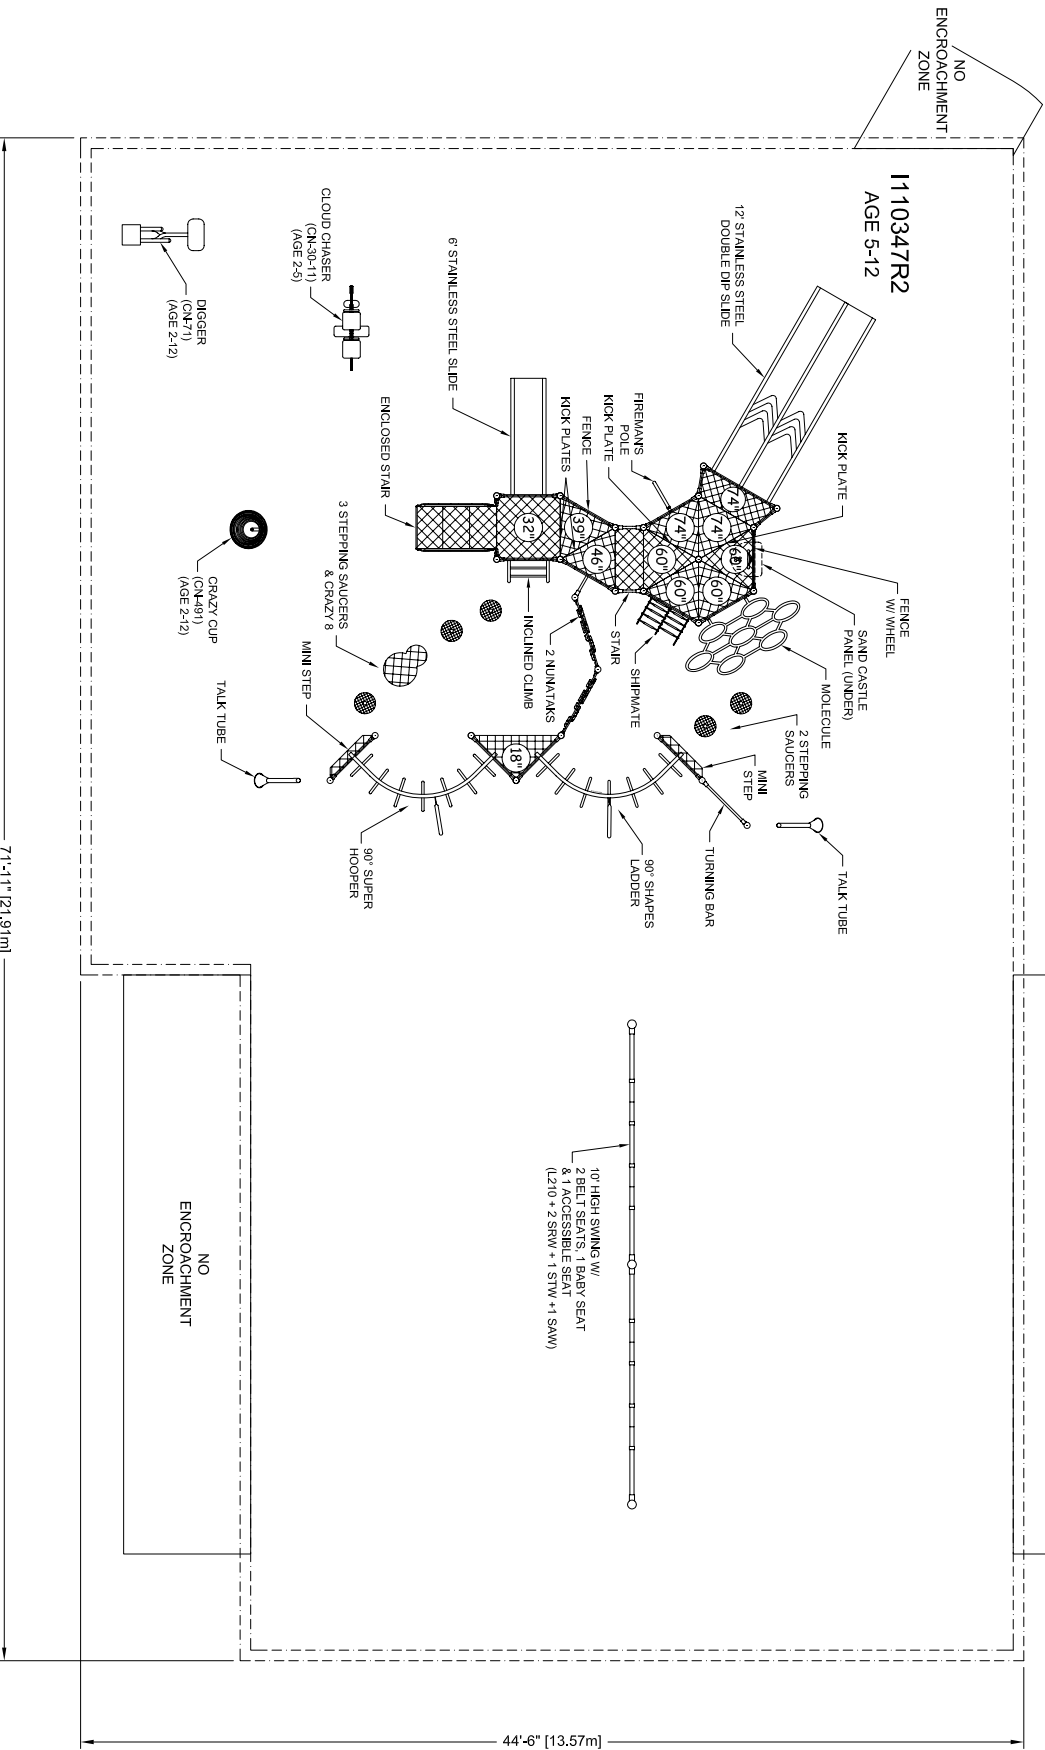

CONFORMS TO THE CAN/CSA-Z614-07 STANDARD "CHILDREN'S PLAYSCAPES AND EQUIPMENT"

DRAWINGS AND SPECIFICATIONS ARE PROPERTY OF S.F. SCOTT MANUFACTURING. THIS DRAWING MAY NOT BE REPRODUCED IN WHOLE OR IN PART WITHOUT THE PRIOR WRITTEN CONSENT OF THE ENGINEERING DEPARTMENT.

SOME BORDER DIMENSIONS ARE TO MINIMUM ALLOWANCE

FAIRVIEW COMMUNITY
CALGARY, AB
BDI PLAY DESIGNS

LAYOUT #: A110443R2
JOB #: J00605

RECOMMENDED AGES: AS NOTED
AREA RECD (SQ.FT): 2842
PERIMETER RECD (FT): 229
DRAWN BY: AW
DATE: 28-JUN-11

2	CHANGE SWING SEATS AND DIGGER TO AREA & REMOVE UNIT	AW	08-MAR-12
1	REPLACE UNIT TO CLOUD CHASER	LB	14-SEP-11

BLUEIMP™

766 - 14TH STREET S.W.
MEDICINE HAT, AB, T1A 4V7
TOLL FREE: 1-800-661-1462
FAX: (403) 529-0851
E-MAIL: sales@blueimp.com WEBSITE: www.blueimp.com