


legend - proposed

symbol	description
	line denotes property line limits
	line denotes proposed limit of naturalization
	small rectangle indicates new bench
	large rectangle indicates new picnic table, surface mounted to concrete pad
	square indicates existing trash receptacle
	symbol indicates existing deciduous trees
	symbol indicates existing coniferous trees
	symbols indicate proposed deciduous trees
	symbols indicate proposed naturalized no mow area
	symbol indicates proposed 2.0m asphalt path
	symbol indicates proposed 1.2m limestone trail

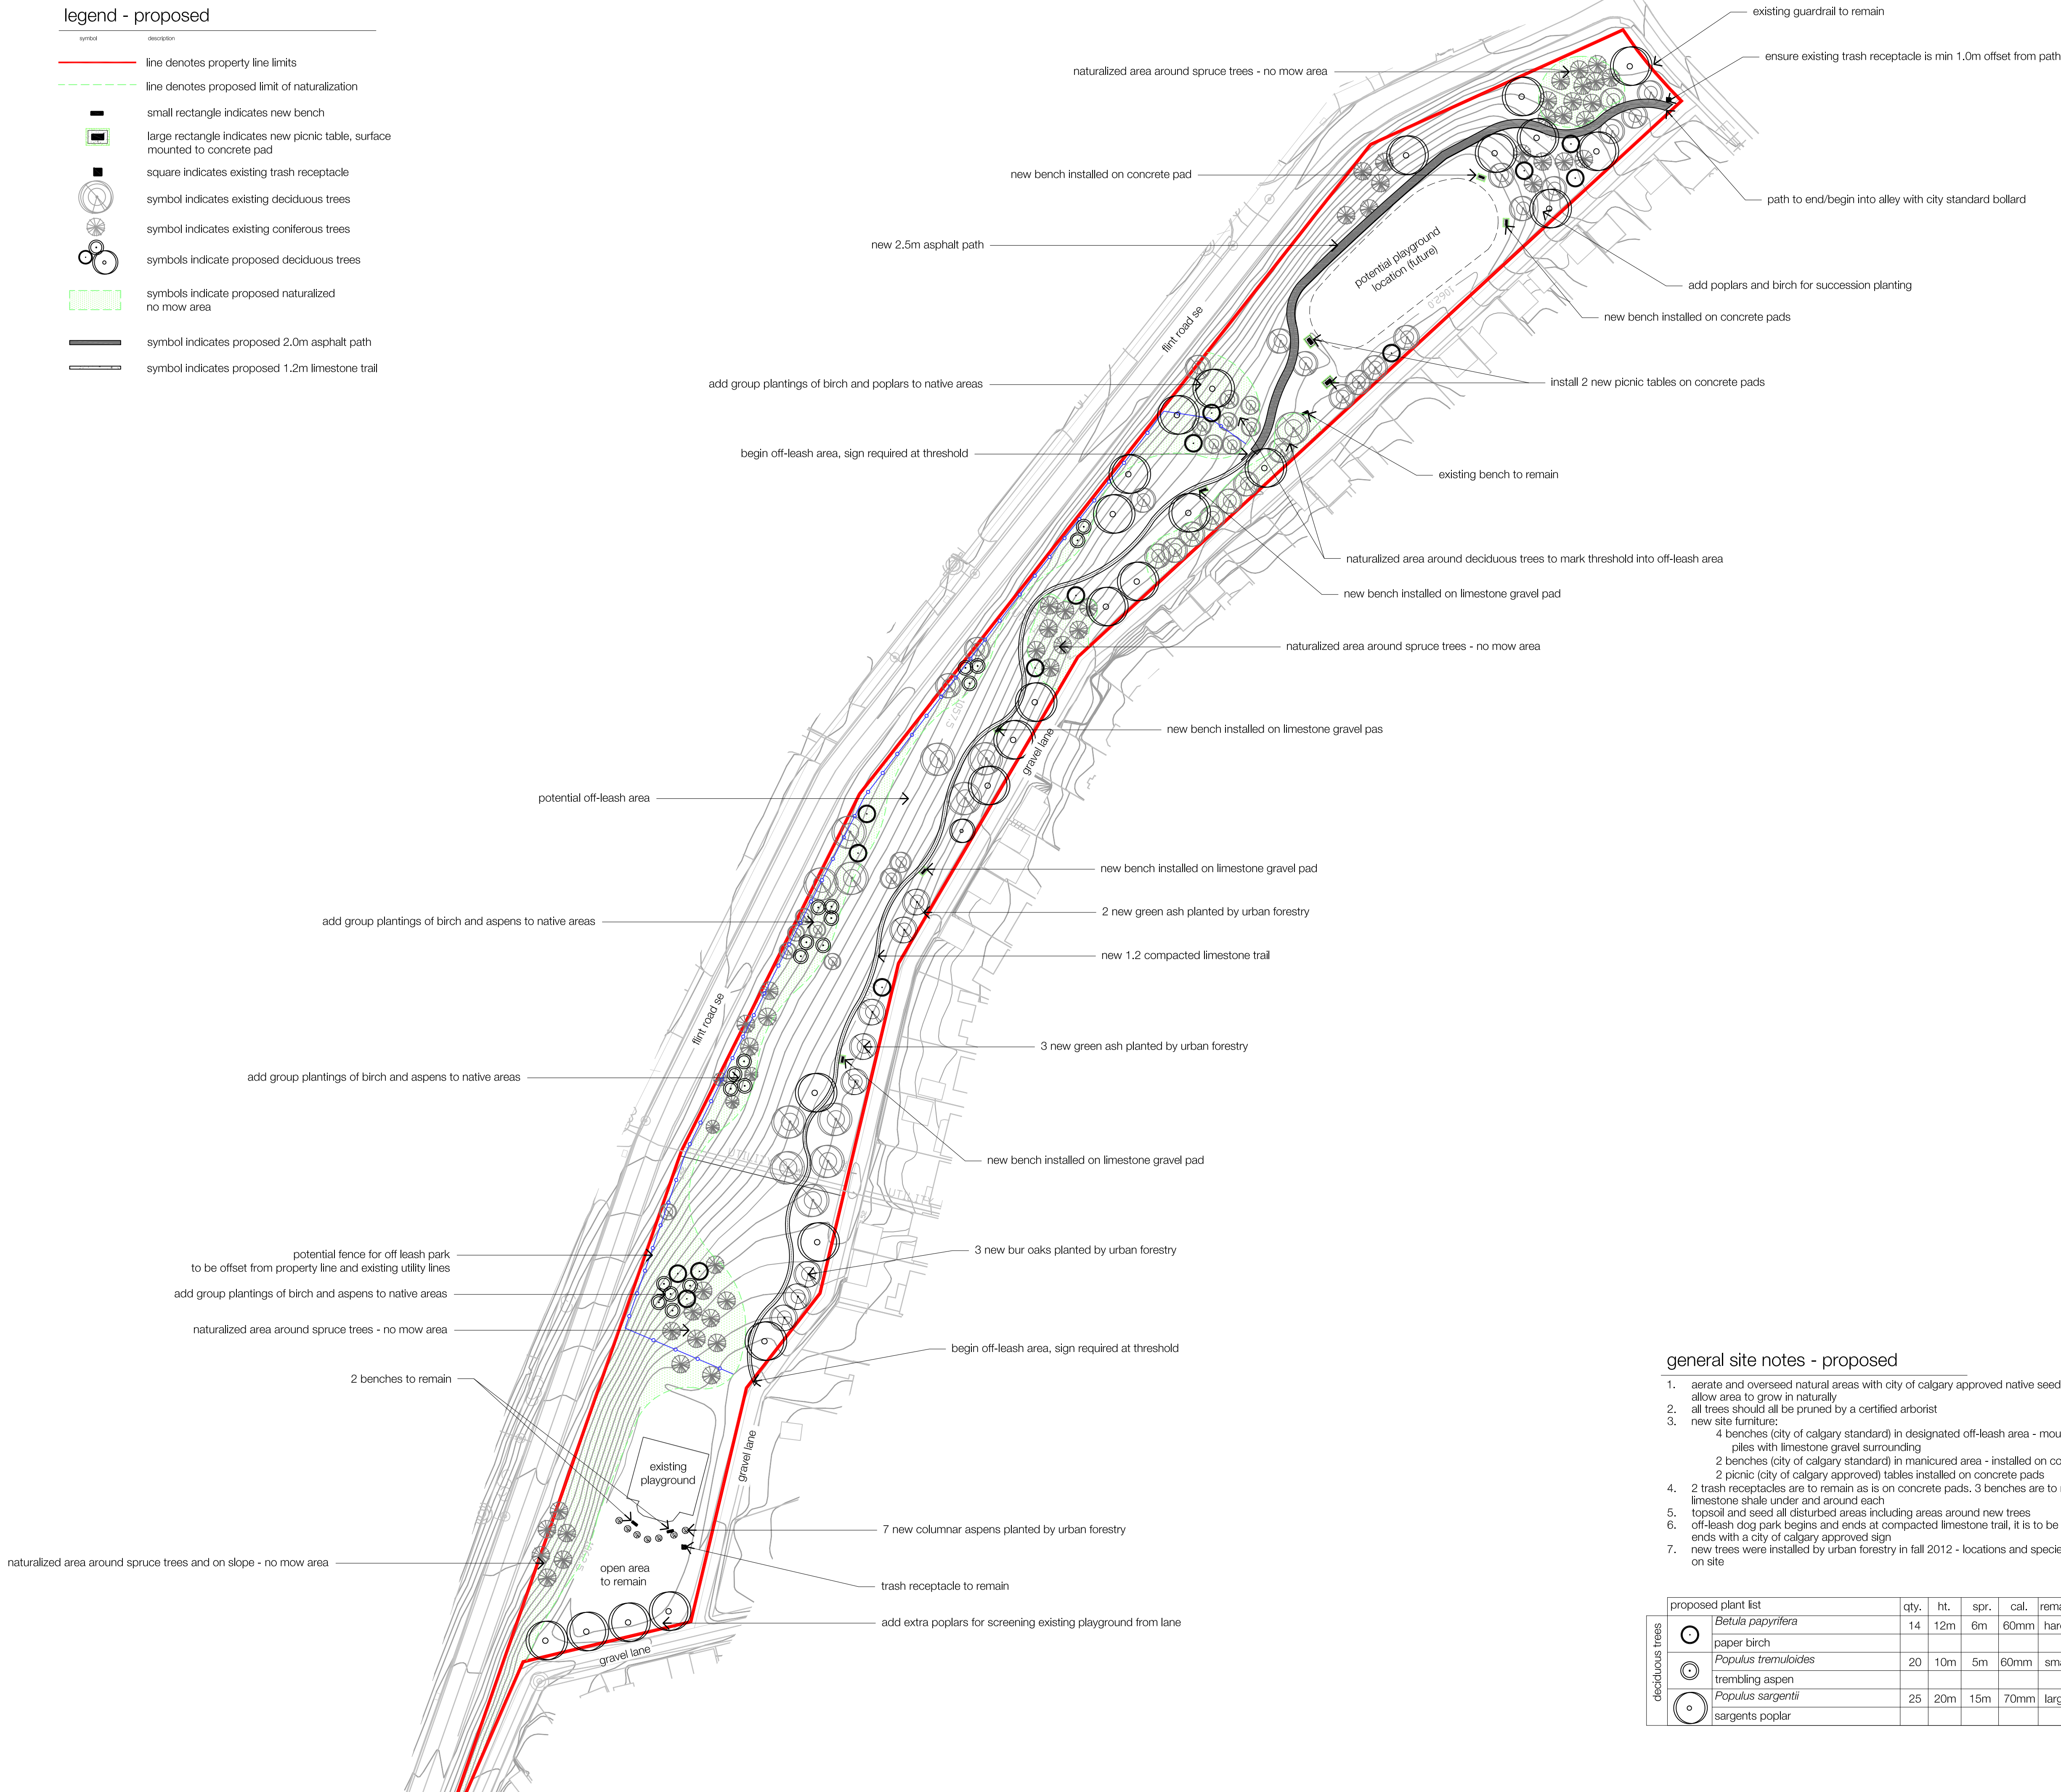

general site notes - proposed

- aerate and overseed natural areas with city of calgary approved native seed and do not mow. allow area to grow in naturally
- all trees should all be pruned by a certified arborist
- new site furniture:
 - 4 benches (city of calgary standard) in designated off-leash area - mounted on concrete piles with limestone gravel surrounding
 - 2 benches (city of calgary standard) in manicured area - installed on concrete pads
 - 2 picnic (city of calgary approved) tables installed on concrete pads
- 2 trash receptacles are to remain as is on concrete pads. 3 benches are to remain, add limestone shale under and around each
- topsoil and seed all disturbed areas including areas around new trees
- off-leash dog park begins and ends at compacted limestone trail, it is to be marked at both ends with a city of calgary approved sign
- new trees were installed by urban forestry in fall 2012 - locations and species to be verified on site

proposed plant list		qty.	ht.	spr.	cal.	remarks
deciduous trees	<i>Betula papyrifera</i>	14	12m	6m	60mm	hardy native tree
	paper birch					
	<i>Populus tremuloides</i>	20	10m	5m	60mm	small native tree
	trembling aspen					
	<i>Populus sargentii</i>	25	20m	15m	70mm	large native tree
	sargents poplar					



REVISION / ADDITION	FIELD BOOK	DRAWN BY	DATE
park revitalization concept		tm	12/06/12
revision 1		tm	12/08/15
revision 2		tm	12/10/30

CHECKED BY cm DATE 12/10/30

APPROVED FOR: BY DATE

TENDER

CONSTRUCTION

APPROVAL


SEAL



DISCLAIMER
The City of Calgary provide this information in good faith, but provide no warranty, nor accept any liability arising from any incorrect, incomplete or misleading information or its improper use. Information is maintained on a regular basis.
© The City of Calgary 2002 All rights reserved.
No part of this material may be reproduced or utilized in any form or by any means, without the written consent of The City of Calgary and appropriate licence agreement.

BASE DRAWN BY tm DESIGN BY tm

DATE 12/06/21 DATE 12/10/29

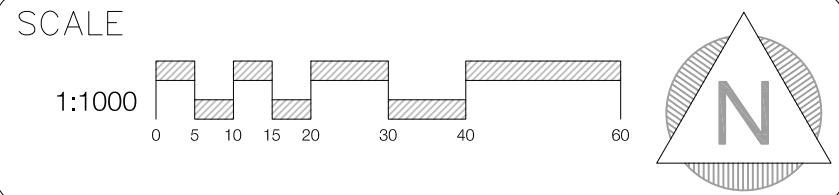

PROJECT TITLE

City of Calgary Parks Lifecycle Assessment

FAI203 - Flint Park

SHEET TITLE

FAI203 - Flint Park proposed changes

SHEET NO. L2 FILE NO. 12.401